


DRAFT

MASS WALL - KITCHEN CABINETS AND APPLIANCES DRAFT / PRELIMINARY

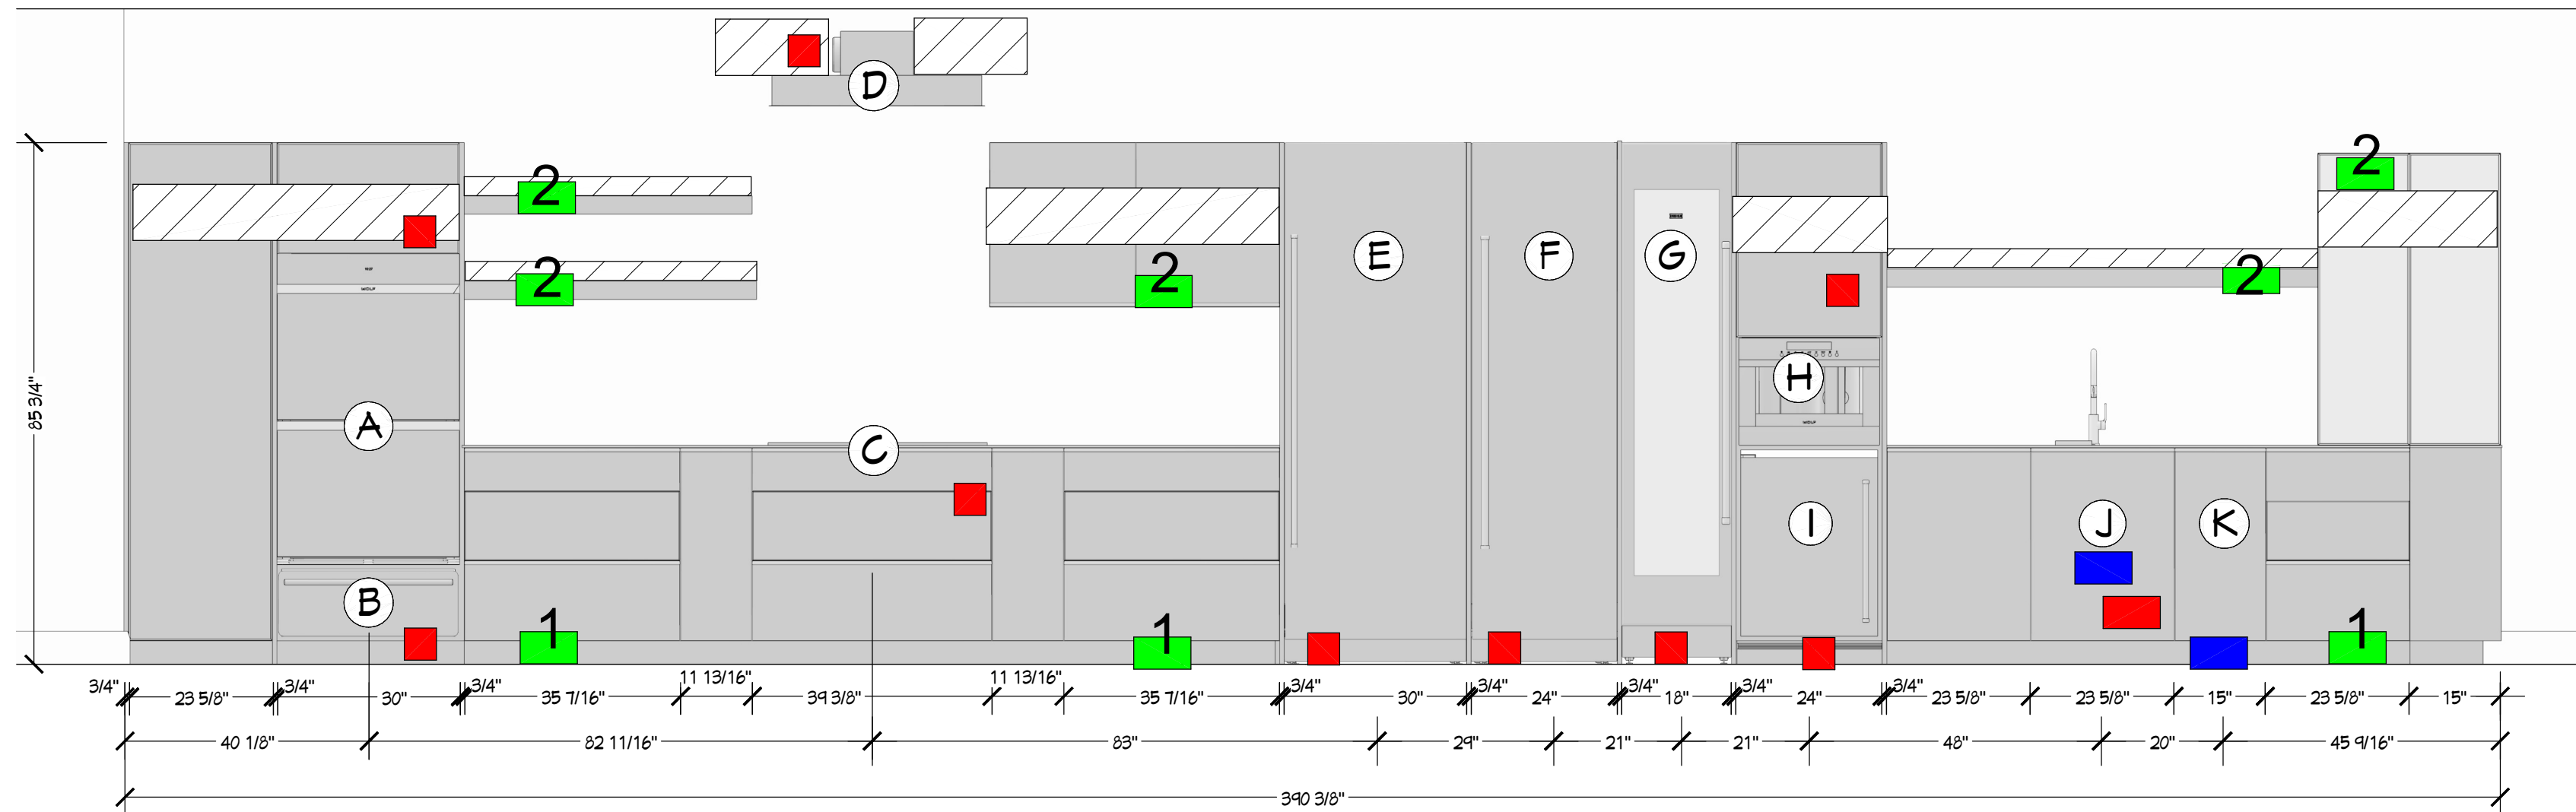

A	Wolf 30" double oven
B	Wolf 30" warming drawer
C	Wolf 36" induction cooktop
D	Wolf 36" ceiling range hood
E	SubZero 30" fridge column
F	SubZero 24" freezer column
G	SubZero 18" wine fridge
H	Wolf 24" coffee system
I	24" undercounter fridge
J	Garbage disposal
K	Scotsman 15" icemaker

- **1** Switched outlets, in toekick area, for UCL transformer
- **2** Run flex conduit between 1 and 2, for future UCL cabling
- Electrical wiring for appliances, per preliminary spec sheets
- Plumbing, supply lines and drain, for sink and ice maker
- Blocking to reinforce walls for cabinetry and shelving installation

NO.	DESCRIPTION	BY	DATE

NO.	DESCRIPTION	BY	DATE

SHEET TITLE:
MEP - DRAFT ONLY

PROJECT DESCRIPTION:
241 Chestnut Street
Philadelphia PA

DRAWINGS PROVIDED BY:
GABRIELA MATUCHOVA
KONST SIEMATIC
443-467-4005

DATE:
02-18-23

SCALE:
N/A

SHEET:
A-1