



DO NOT SCALE DRAWINGS  
In the event that a dimension is inadvertently left off a drawing or the Contractor is unable to determine a dimension by a mathematical process, contact the Designer. All dimensions and size designations given are subject to change without notice and adjustment to fit conditions.  
COPYRIGHT 2021 by 443-467-4005.

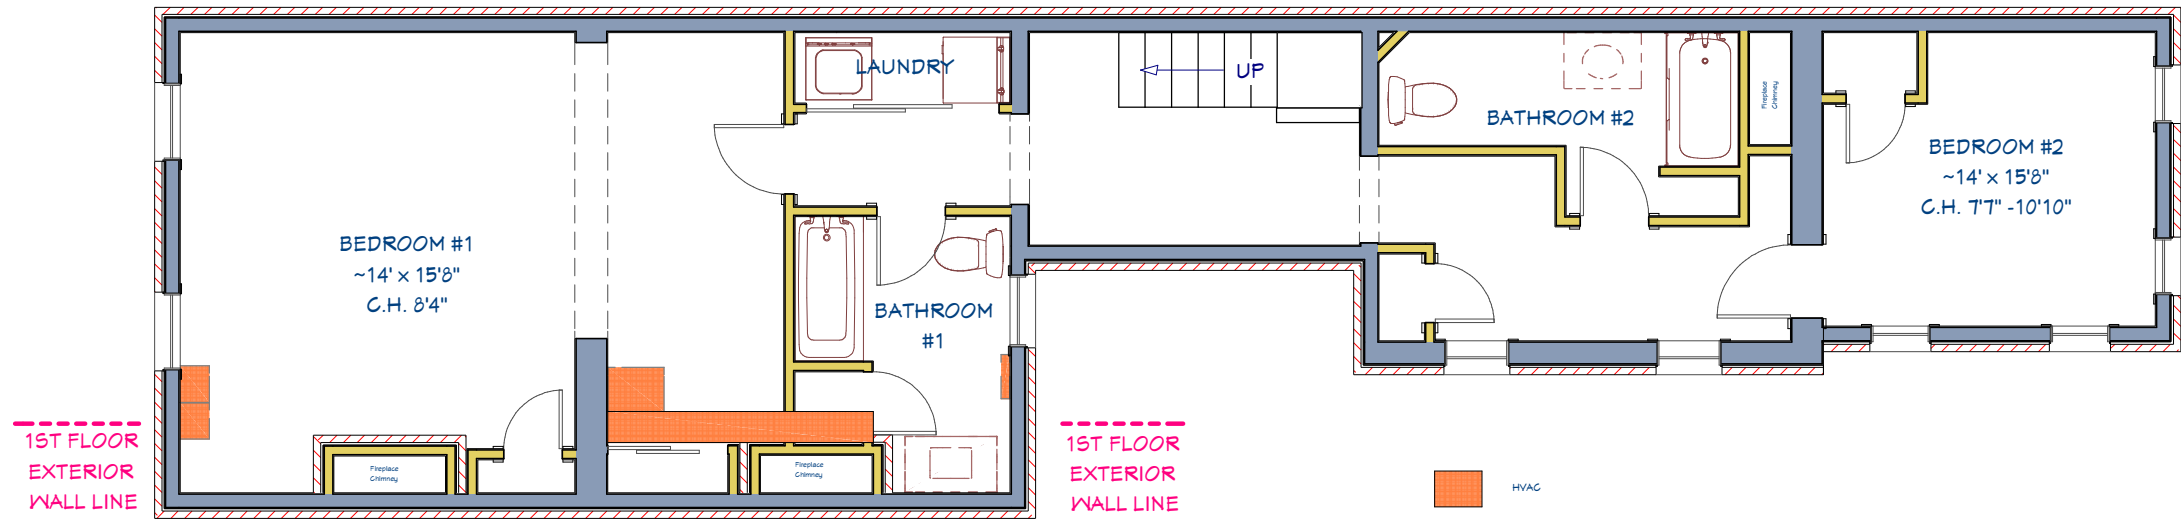

EXISTING 2ND FLOOR

1/4" = 1'-0"

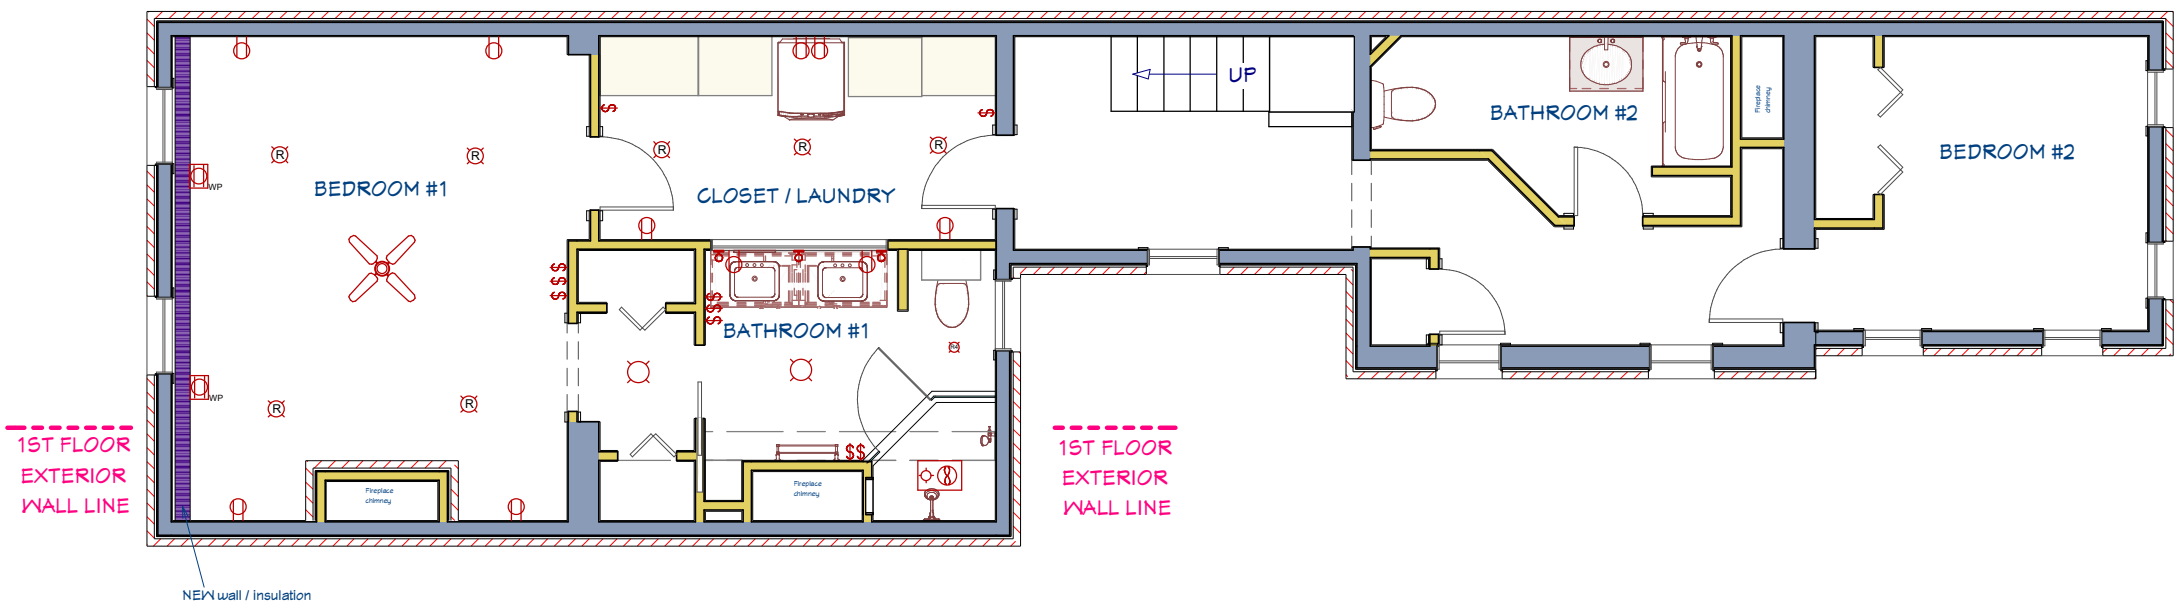

PROPOSED 2ND FLOOR

1/4" = 1'-0"

SHEET TITLE:  
**2nd FLOOR**

PROJECT DESCRIPTION:  
**ZIMMERMAN - PARAGHAMIAN  
RESIDENCE**  
121 S. Ann Street - Baltimore MD 21231

HAUS 2690 DSGN  
Gabriela Matuchova, CKBD  
443-467-4005  
2690design@gmail.com

DATE:  
02/23/22

SCALE:  
1/4" = 1'0"

SHEET:  
**A-3**