



DO NOT SCALE DRAWINGS
In the event that a dimension is inadvertently left off a drawing or the Contractor is unable to determine a dimension by a mathematical process, contact the Designer. All dimensions and size designations given are subject to field conditions and adjustment to fit conditions.
COPYRIGHT 2021 by 443-467-4005.

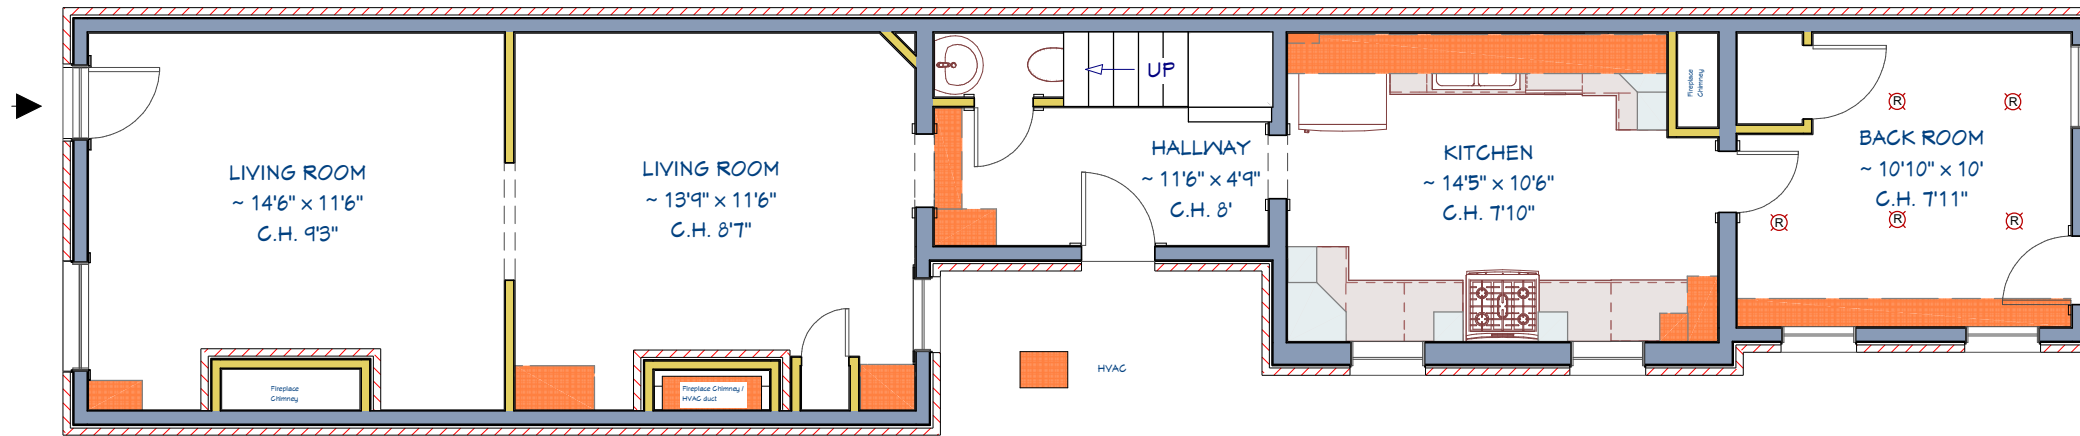

EXISTING 1ST FLOOR

1/4" = 1'-0"

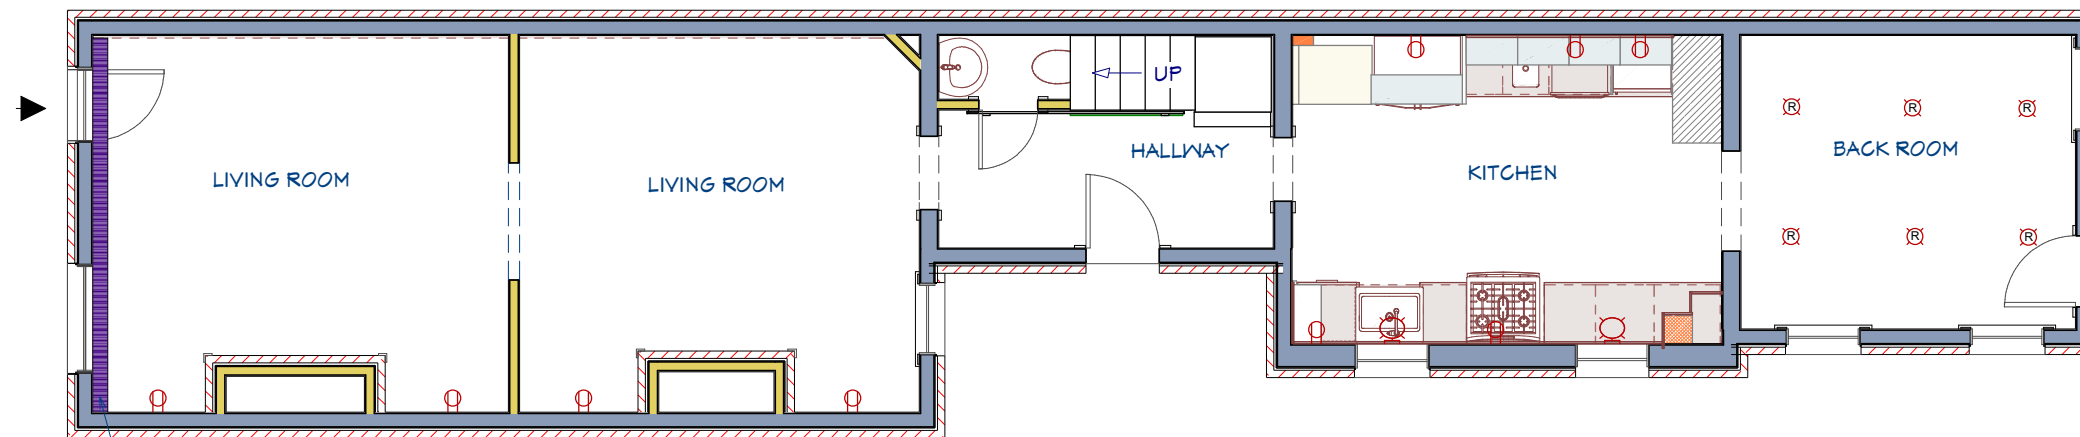

PROPOSED 1ST FLOOR

1/4" = 1'-0"

1st Floor

SHEET TITLE:

1st FLOOR

PROJECT DESCRIPTION:

ZIMMERMAN - PARAGHAMIAN
RESIDENCE

121 S. Ann Street - Baltimore MD 21231

HAUS 2690 DSGN

Gabriela Matuchova, CKBD
443-467-4005
2690design@gmail.com

DATE:

02/23/22

SCALE:

1/4" = 1'0"

SHEET:

A-2