


DRAFT

FLOORPLAN - KITCHEN CABINETRY AND APPLIANCES DRAFT / PRELIMINARY

ISLAND PLUMBING:
SINK, FAUCET, DISHWASHER
ZIP WATER (HOT/COLD/SPARKLING) ?

ISLAND ELECTRICAL:
GARB DISPOSAL
DISHWASHER
MICROWAVE DRAWER
ZIP WATER ?
COUNTERTOP POP-UP OUTLETS

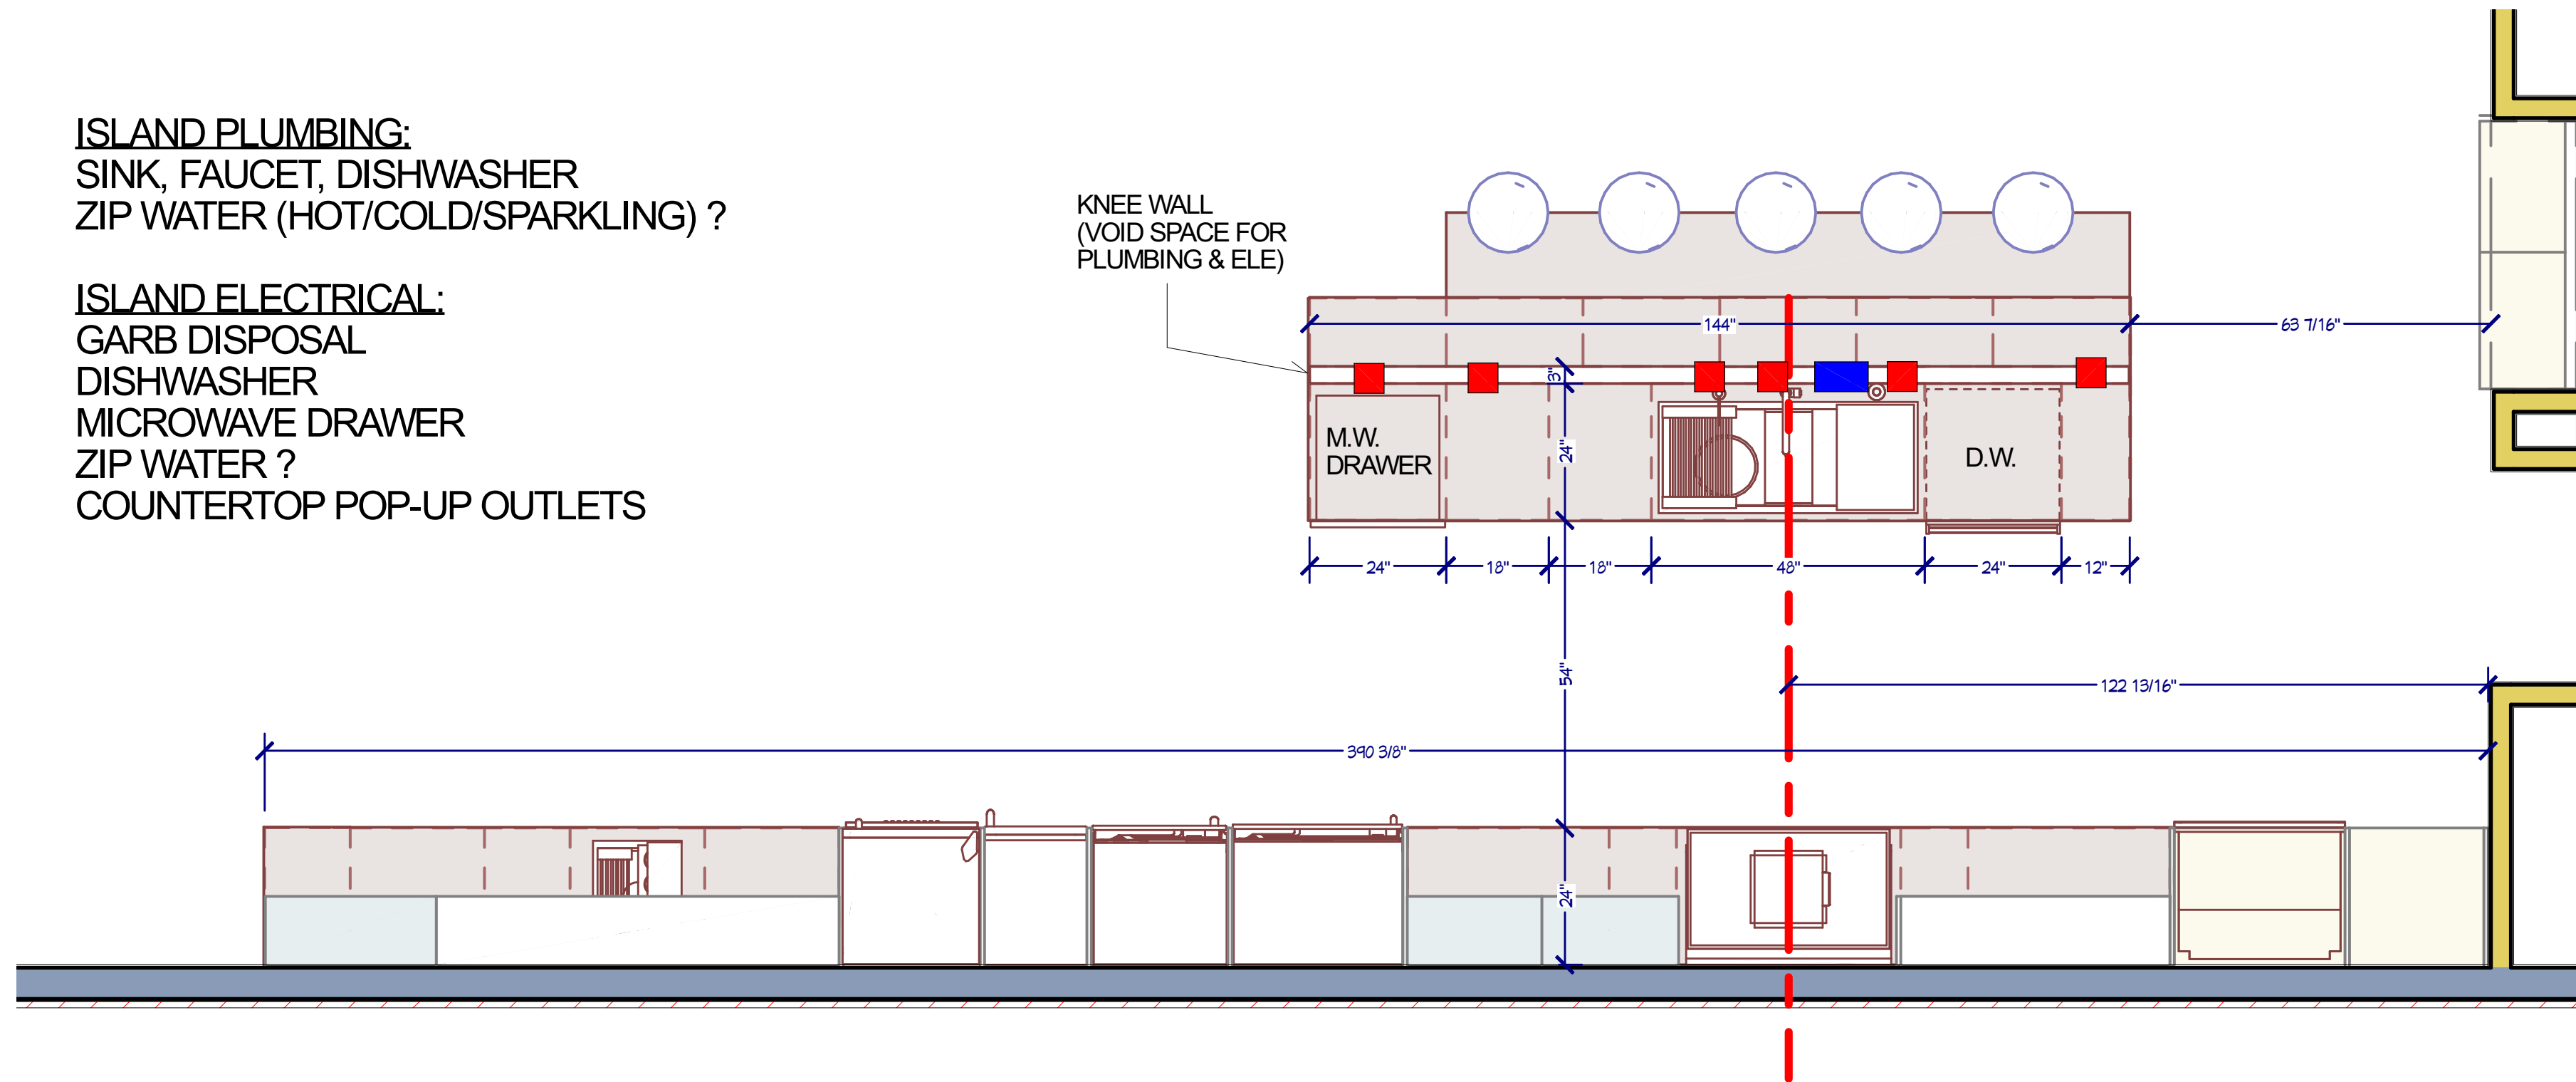

NO.	DESCRIPTION	BY	DATE

SHEET TITLE:			
MEP FLOORPLAN			
DRAFT ONLY			

PROJECT DESCRIPTION:	
241 Chestnut Street	
Philadelphia PA	

DRAWINGS PROVIDED BY:	
GABRIELA MATUCHOVA	
KONST SIEMATIC	
443-467-4005	

DATE:
02-18-23
SCALE:
N/A
SHEET:
A-2