


EXISTING 3RD FLOOR

1/4" = 1'-0"

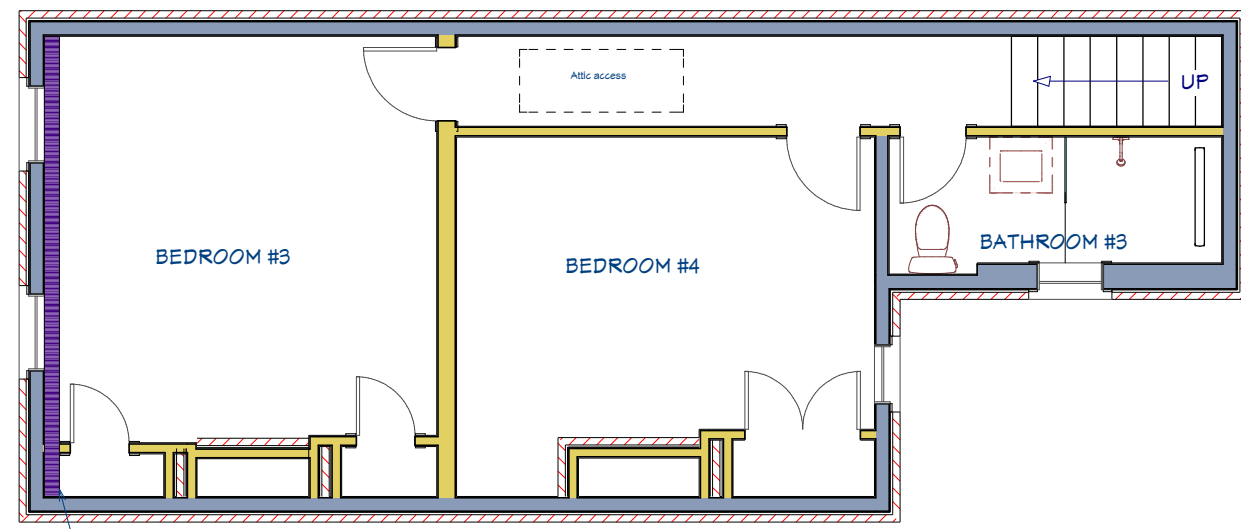

PROPOSED 3RD FLOOR

1/4" = 1'-0"



DO NOT SCALE DRAWINGS  
 In the event that a dimension is inadvertently left off a drawing or the Contractor is unable to determine a dimension by a mathematical process, contact the Designer. All dimensions and size designations given are subject to change. Scale and adjustment to fit conditions.  
 COPYRIGHT 2021 by 443-467-4005.

SHEET TITLE:  
**3rd FLOOR**

PROJECT DESCRIPTION:  
**ZIMMERMAN - PARAGHAMIAN  
 RESIDENCE**  
 121 S. Ann Street - Baltimore MD 21231

HAUS 2690 DSGN  
 Gabriela Matuchova, CKBD  
 443-467-4005  
 2690design@gmail.com

DATE:  
 02/23/22

SCALE:  
 1/4" = 1'0"

SHEET:  
**A-4**